



# THE PRINCESS PAVILION FALMOUTH WEDDING BROCHURE

[PRINCESSPAVILION.CO.UK](http://PRINCESSPAVILION.CO.UK)



[facebook.com/PrincessPavilion](https://facebook.com/PrincessPavilion)



[instagram.com/princesspavilionofficial](https://instagram.com/princesspavilionofficial)

# VENUE INFORMATION

Thank you for considering the Princess Pavilion for your wedding. Please find to follow information about the venue, capacities and hire fees.

The bandstand and theatre are all licensed to carry out weddings. Please note, you should check the availability of a registrar before confirming your booking at The Princess Pavilion.

## EXCLUSIVE WHOLE VENUE HIRE

If you choose to book exclusive venue hire the building will be closed to the public. You will have access from 10am - 11pm with exclusive use of the theatre and all back of house areas including three green rooms, Garden Room, bar, gardens and bandstand.

Venue spaces are also available to book separately.

## THE GARDEN ROOM

The perfect choice for a wedding party with beautiful views of the gardens in a light, airy space. You are welcome to bring in your own band or DJ.

### CAPACITIES

X 200 standing  
x104 seated at round tables, 8 people per table  
x 80 seated at long tables

### GET IN TIME

Available from 5pm - 11pm.

## THE GARDEN ROOM & BAR

### CAPACITIES

X 300 standing  
Seated capacities as above.

### GET IN TIME

Available from 5pm - 11pm.

## THE THEATRE

### CAPACITIES

X 600 standing  
X 360 seated - 180 on the rake and 180 on the flat floor  
x 176 seated at round tables, 8 people per table

### GET IN TIME

Available from 10am - 2pm or from 2pm - 11pm.

## DRESSING ROOMS

There are three dressing rooms adjacent to the stage. They can be used to get ready or to meet with your registrar before your service.

**Dressing Room 1** - 7m x 4m


**Dressing Room 2** - 6m x 4m. Has a private toilet and shower facilities.

**Dressing Room 3** - 6m x 4m. Has a private toilet and an accessible shower.

There is a refrigerator in each dressing room and tea/coffee making facilities.



# FLOOR PLAN

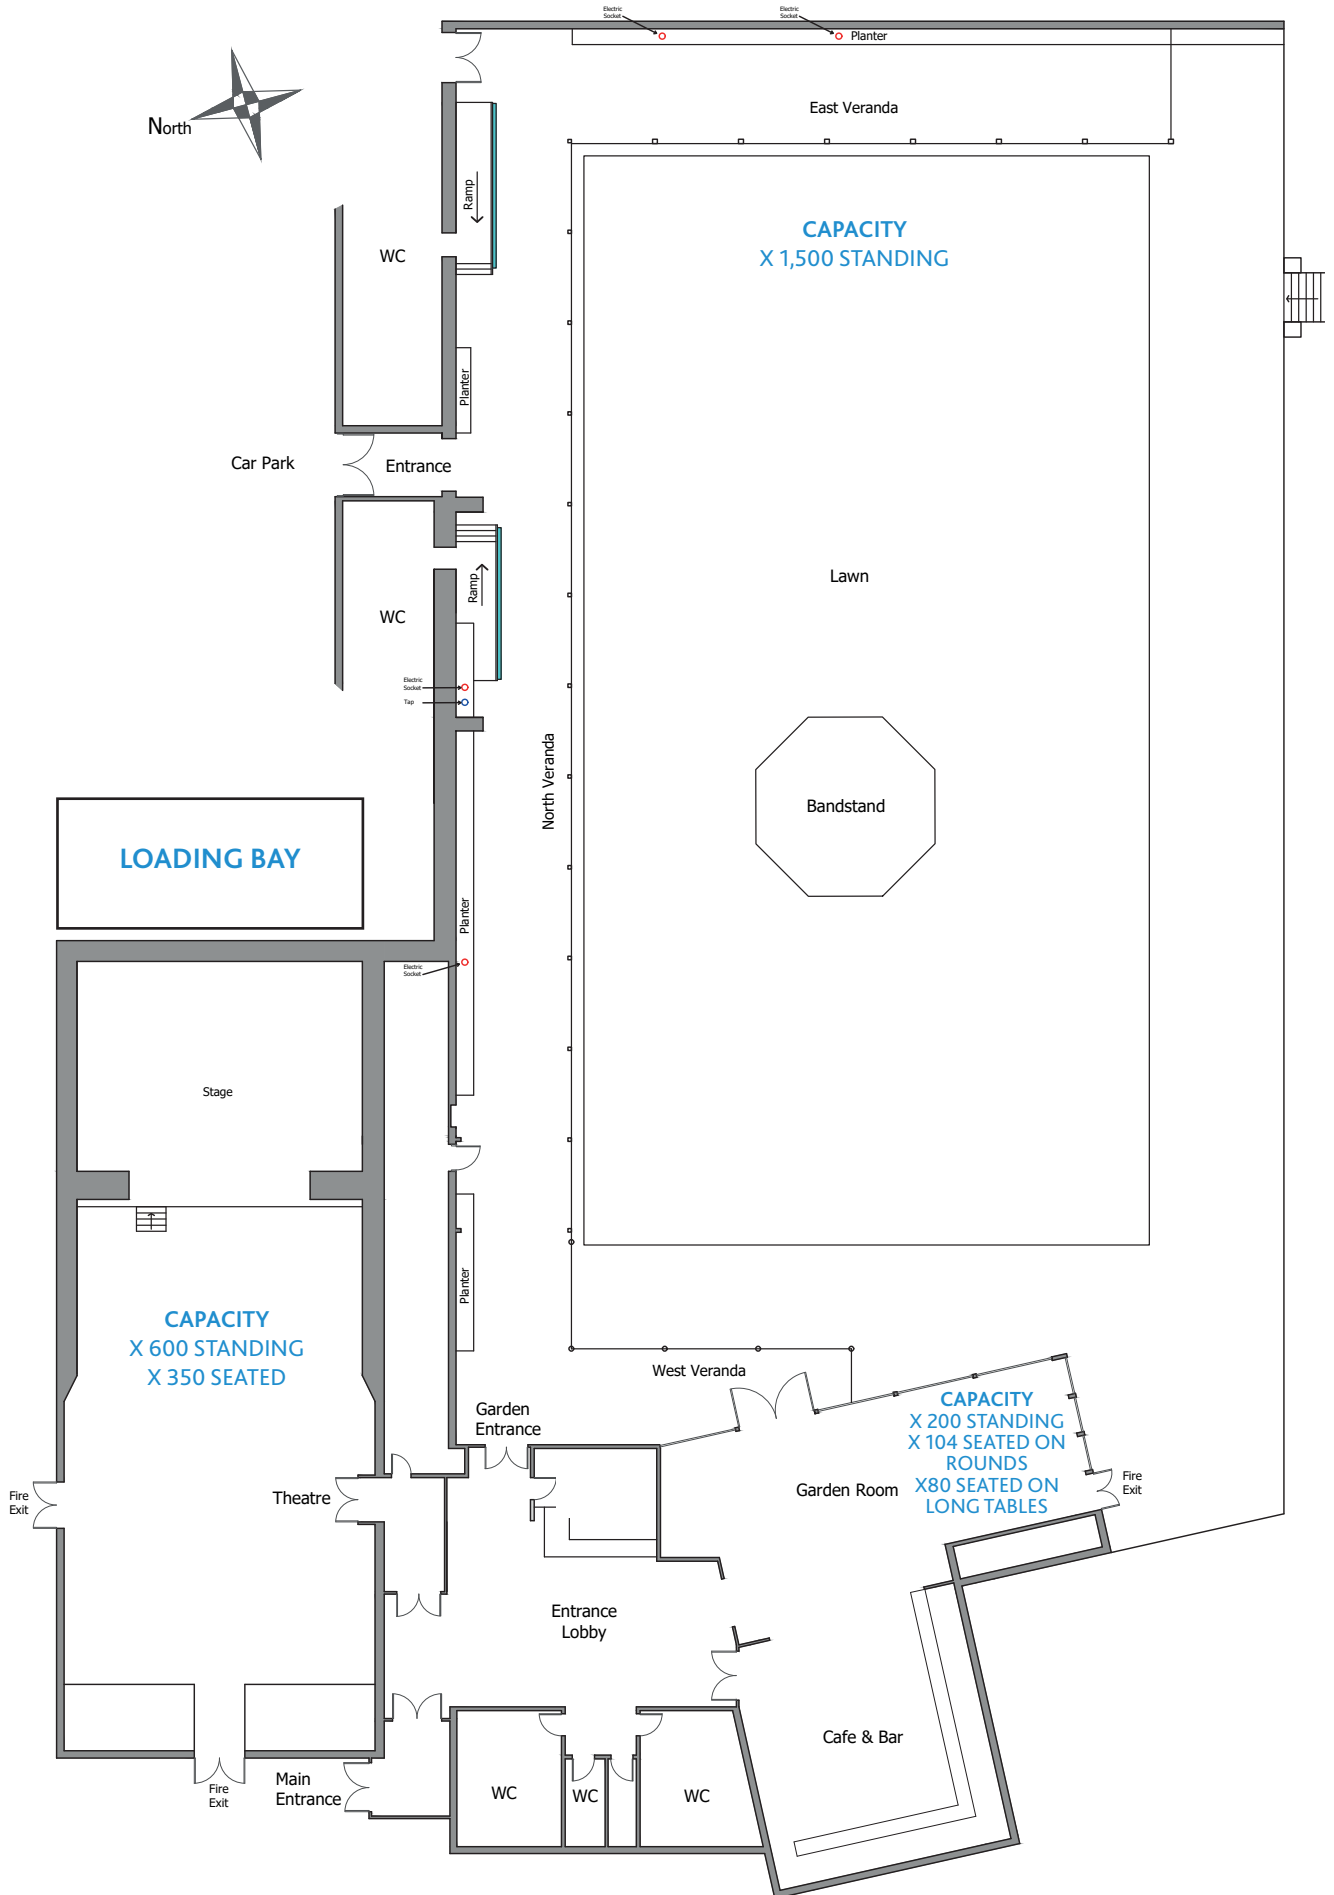

Princess Pavillion  
Scale 1:200

# CONTACT DETAILS

CONTACT THE EVENTS TEAM FOR WEDDING BOOKINGS.

PRINCESS PAVILION, 41 MELVILL ROAD, FALMOUTH, CORNWALL TR11 4AR  
TEL: 01326 211222

## EMAIL

[PAVILIONEVENTS@FALMOUTHTEOWNCOUNCIL.COM](mailto:PAVILIONEVENTS@FALMOUTHTEOWNCOUNCIL.COM)

## WEBSITE

[PRINCESSPAVILION.CO.UK](http://PRINCESSPAVILION.CO.UK)

## FACEBOOK

[FACEBOOK.COM/PRINCESSPAVILION](https://FACEBOOK.COM/PRINCESSPAVILION)

## INSTAGRAM

[INSTAGRAM.COM/PRINCESSPAVILIONOFFICIAL](https://INSTAGRAM.COM/PRINCESSPAVILIONOFFICIAL)

